



SHORT TERM INCREASE IN EMBANKMENT LEVEL (OPTIONS A, E AND F)

SCALE 1:200

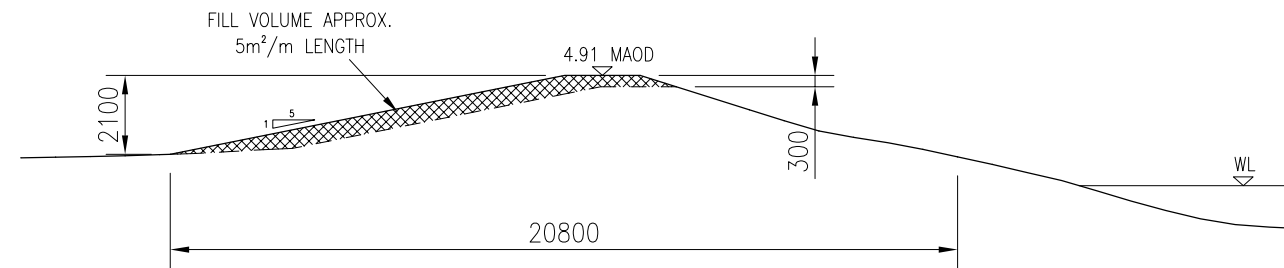


MEDIUM TERM INCREASE IN EMBANKMENT LEVEL (OPTIONS A AND E)

SCALE 1:200

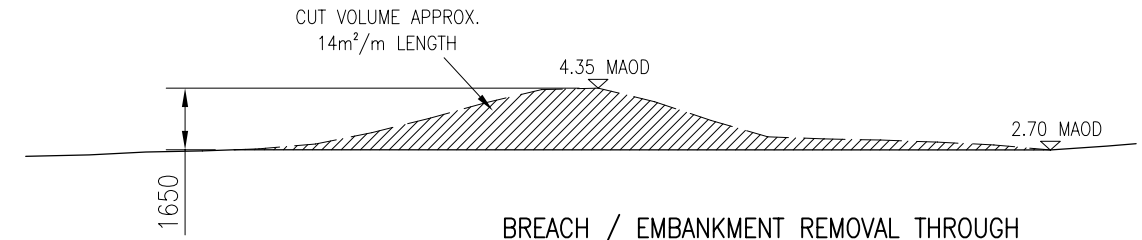


BREACH / EMBANKMENT REMOVAL THROUGH EASTERN EMBANKMENT (OPTION A AND B)

SCALE 1:200

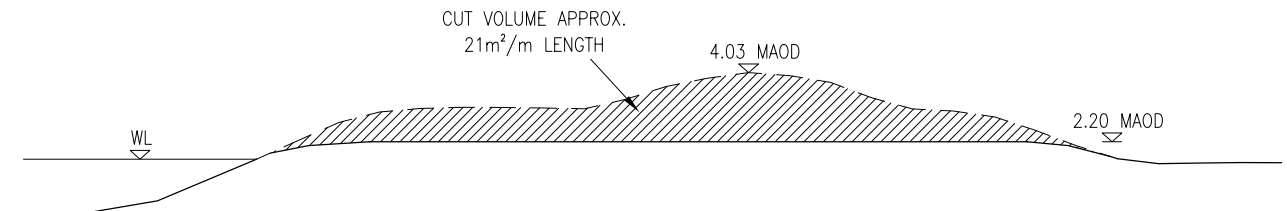


BREACH / EMBANKMENT REMOVAL THROUGH WESTERN EMBANKMENT (OPTION A AND B)

SCALE 1:200

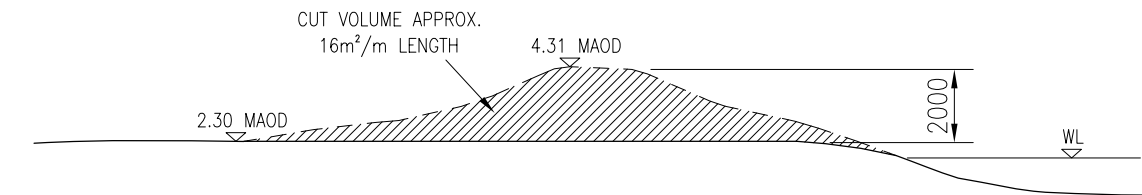

BREACH THROUGH EMBANKMENT INTO CANOE LAKE (OPTION B AND C)

SCALE 1:200

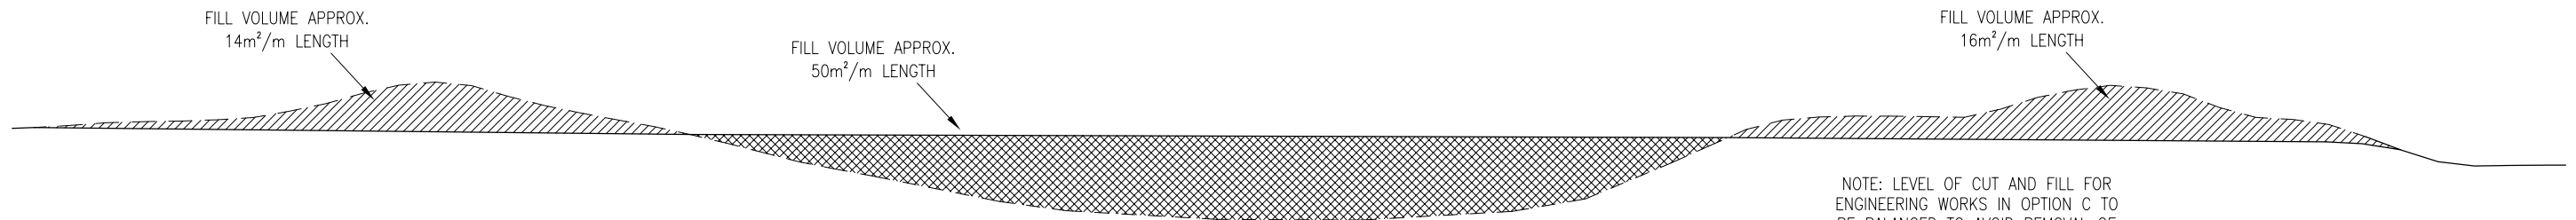

INFILL OF MAIN CHANNEL AND REMOVAL OF DEFENCES (OPTION C)

SCALE 1:200

NOTE: LEVEL OF CUT AND FILL FOR ENGINEERING WORKS IN OPTION C TO BE BALANCED TO AVOID REMOVAL OF SOIL FROM SITE

CAD FILE NAME :  
CTB FILE NAME :  
PLOTTED DATE :



THIS DRAWING HAS BEEN PRODUCED FOR THE CUCKMERE OPTION IMPACT STUDY. THE LEVEL OF DETAIL IS SUFFICIENT TO ENABLE THE PRODUCTION OF INDICATIVE COSTS AND IS NOT INTENDED FOR USE FOR ANY OTHER PURPOSE.

REV	DR	CH	PA	DATE

NOTE THE PROPERTY OF THIS DRAWING AND DESIGN IS VESTED IN CAPITA SYMONDS LIMITED AND MUST NOT BE COPIED OR REPRODUCED IN ANY WAY WITHOUT THEIR WRITTEN CONSENT

CUCKMERE ESTUARY OPTION IMPACT STUDY

TYPICAL CROSS SECTIONS  
(1 OF 2)





DRAWN BY	CHECKED BY	PASSED BY	DATE	SCALES @ A3 SIZE	ISSUE STATUS
AL	CS	SF	07/03/11	AS SHOWN	PRELIM

**CAPITA SYMONDS**

Quays Office Park, Conference Avenue, Portishead  
Bristol, BS20 7LZ  
Tel: +44 (0)1275 840840 Fax: +44 (0)1275 840842

DRAWING NUMBER	REV.
CS043802-EN-001	B

CAD FILE NAME :  
 CTB FILE NAME :  
 PLOTTED DATE :

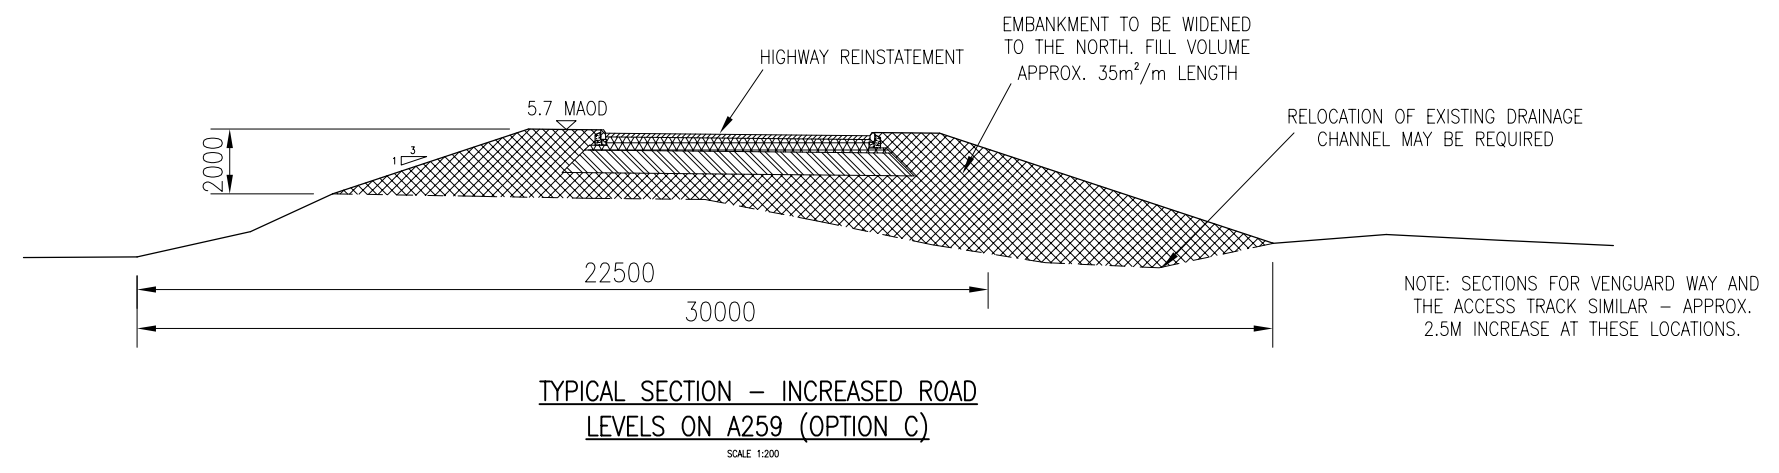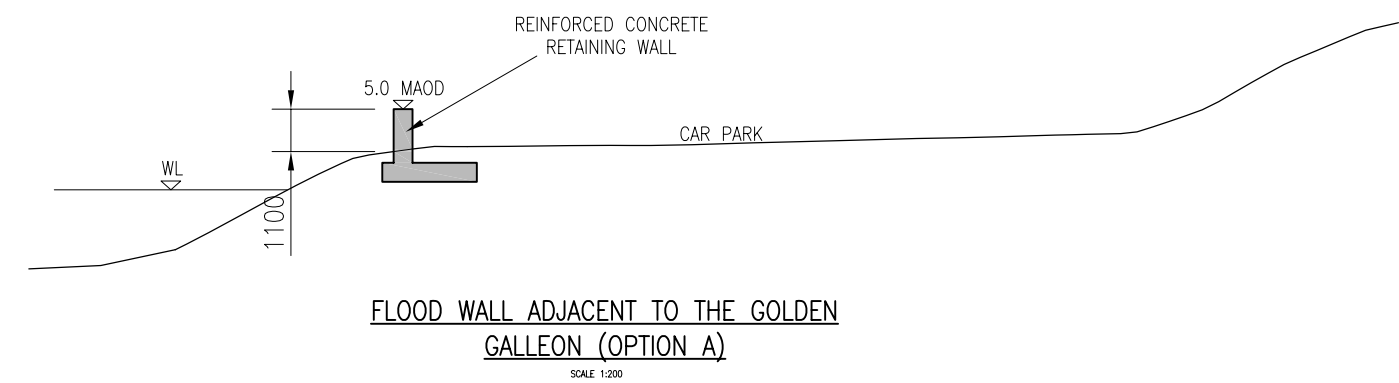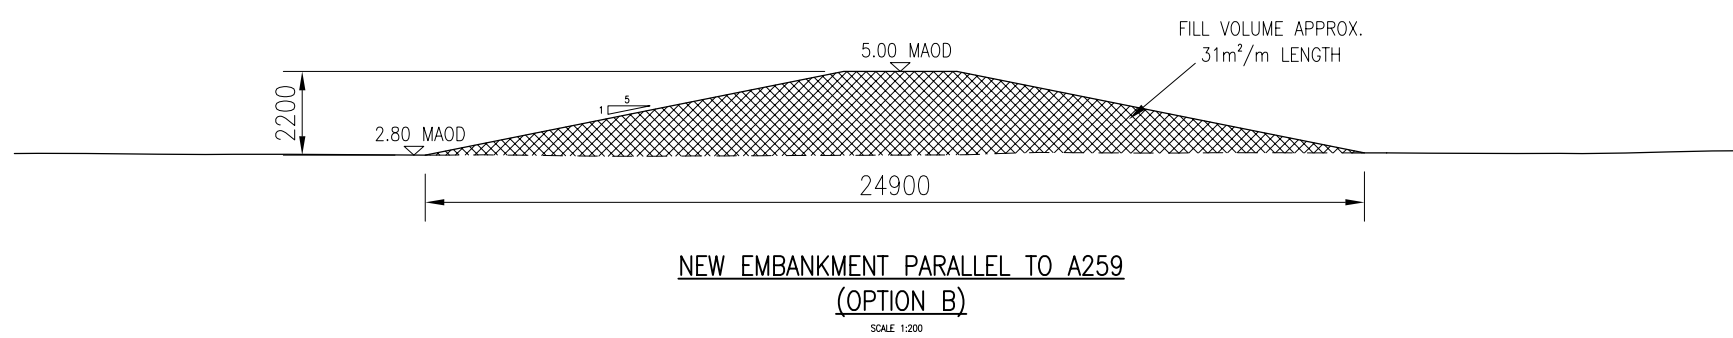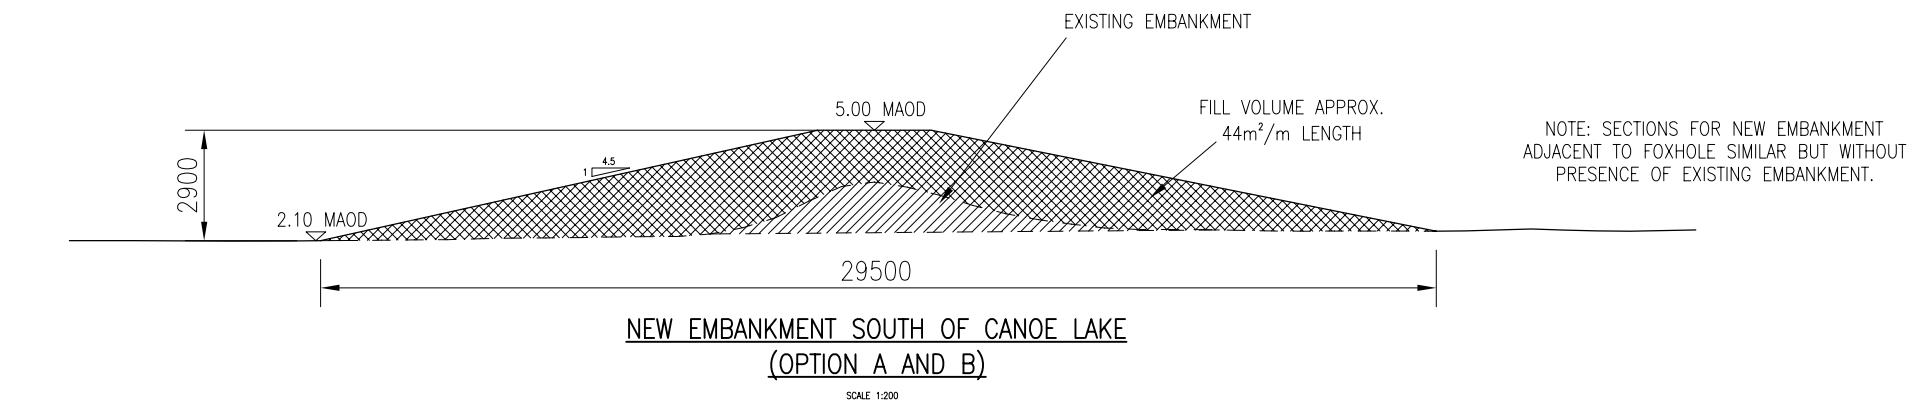

THIS DRAWING HAS BEEN PRODUCED FOR THE CUCKMERE OPTION IMPACT STUDY. THE LEVEL OF DETAIL IS SUFFICIENT TO ENABLE THE PRODUCTION OF INDICATIVE COSTS AND IS NOT INTENDED FOR USE FOR ANY OTHER PURPOSE.

CUCKMERE ESTUARY OPTION IMPACT STUDY						<b>CAPITA SYMONDS</b> Quays Office Park, Conference Avenue, Portishead Bristol, BS20 7LZ Tel: +44 (0)1275 840840 Fax: +44 (0)1275 840842	
TYPICAL CROSS SECTIONS (2 OF 2)						DRAWING NUMBER <b>CS043802-EN-002</b>	
DRAWN BY	CHECKED BY	PASSED BY	DATE	SCALES @ A3 SIZE	ISSUE STATUS	REV. <b>A</b>	
AL	CS	SF	07/03/11	AS SHOWN	PRELIM		

NOTE THE PROPERTY OF THIS DRAWING AND DESIGN IS VESTED IN CAPITA SYMONDS LIMITED AND MUST NOT BE COPIED OR REPRODUCED IN ANY WAY WITHOUT THEIR WRITTEN CONSENT

REV	DR	CH	PA	DATE